


SG

Scott Giffoni

ORLANDO | MIAMI | RIO DE JANEIRO

Villaggio Hunters Creek

Orlando - Florida

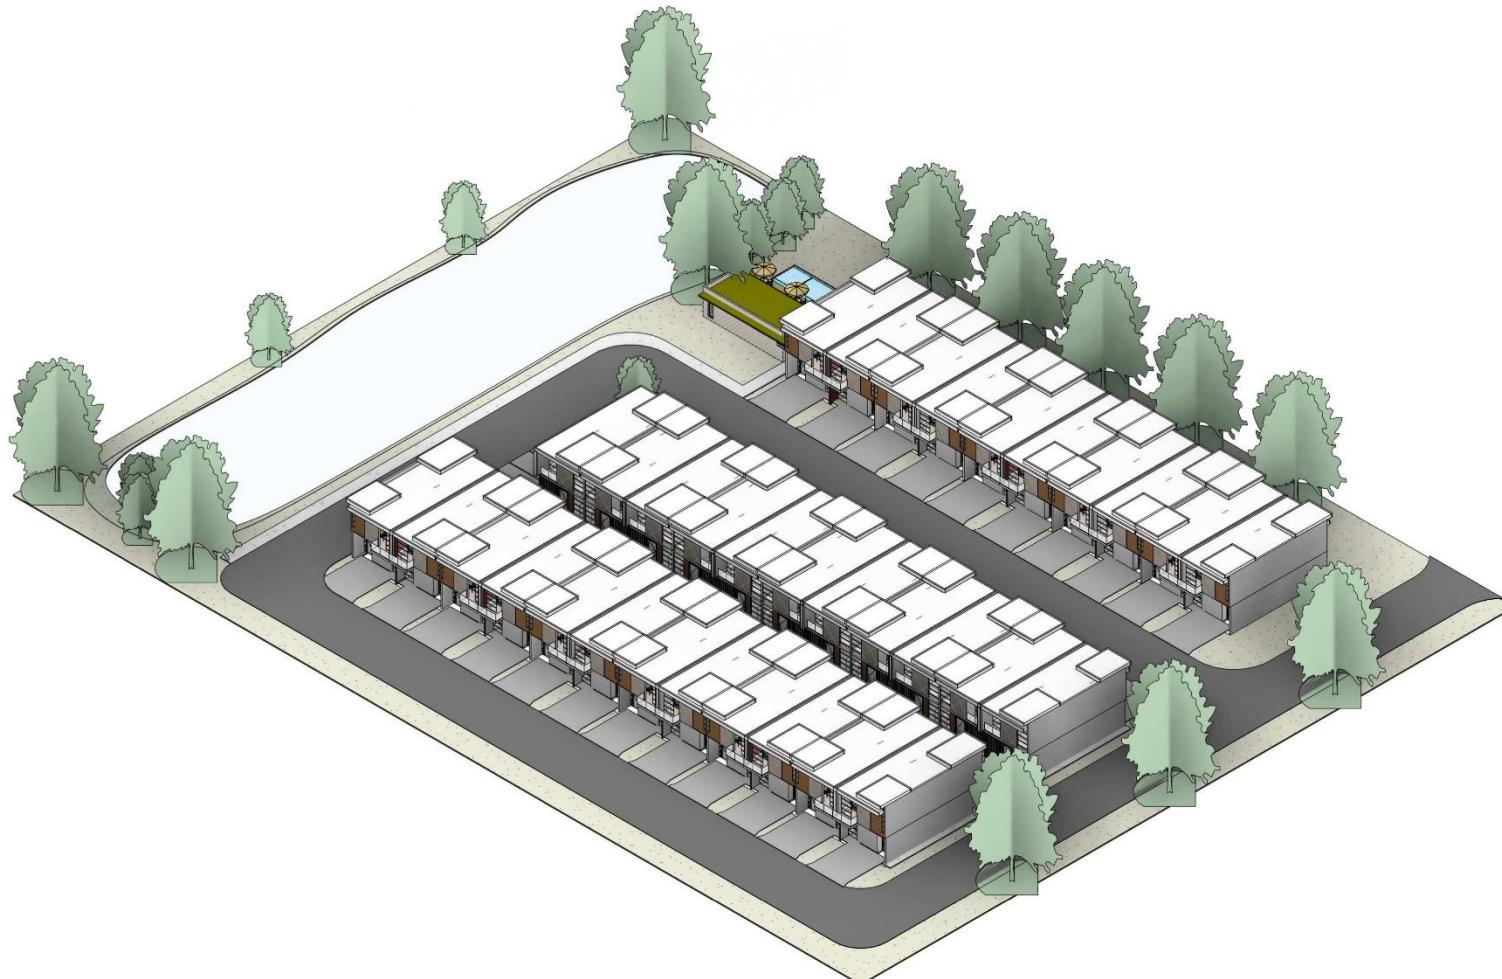

LOCATION




Villaggio Hunters Creek

Orlando - Florida




LOCATION

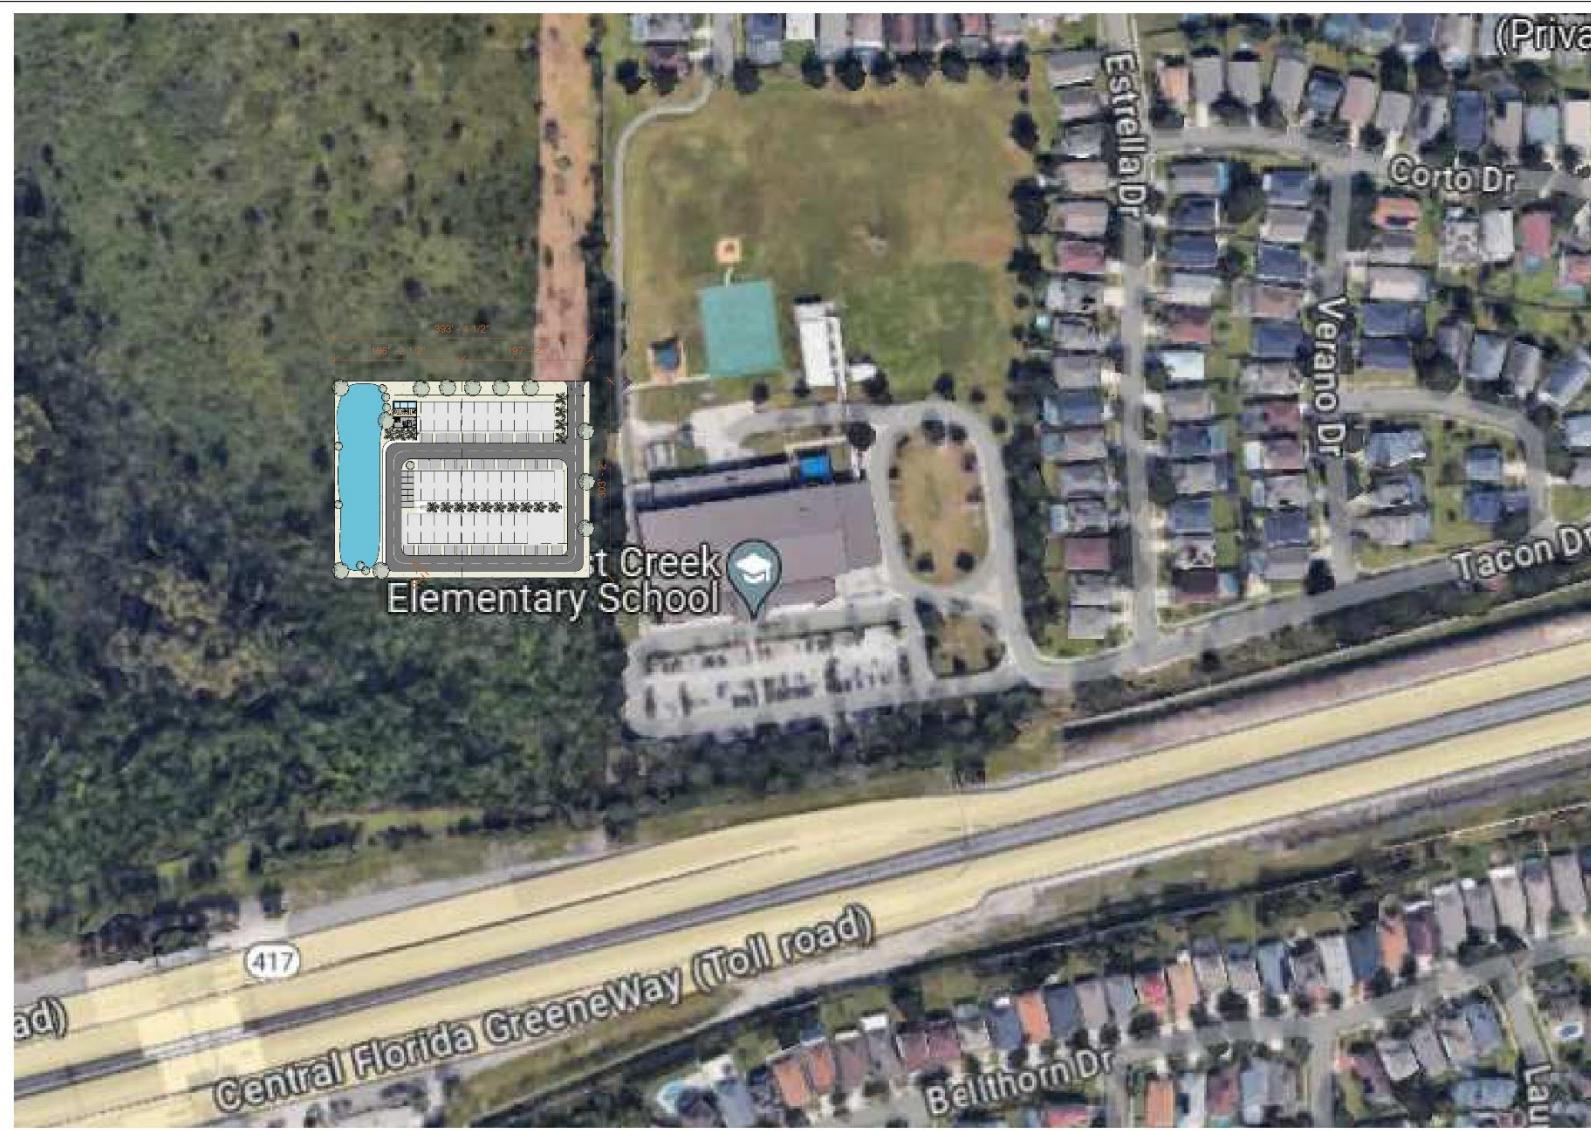

1 Hunter's Creek OP1.
Escala: 1 : 2000


SITE PLAN

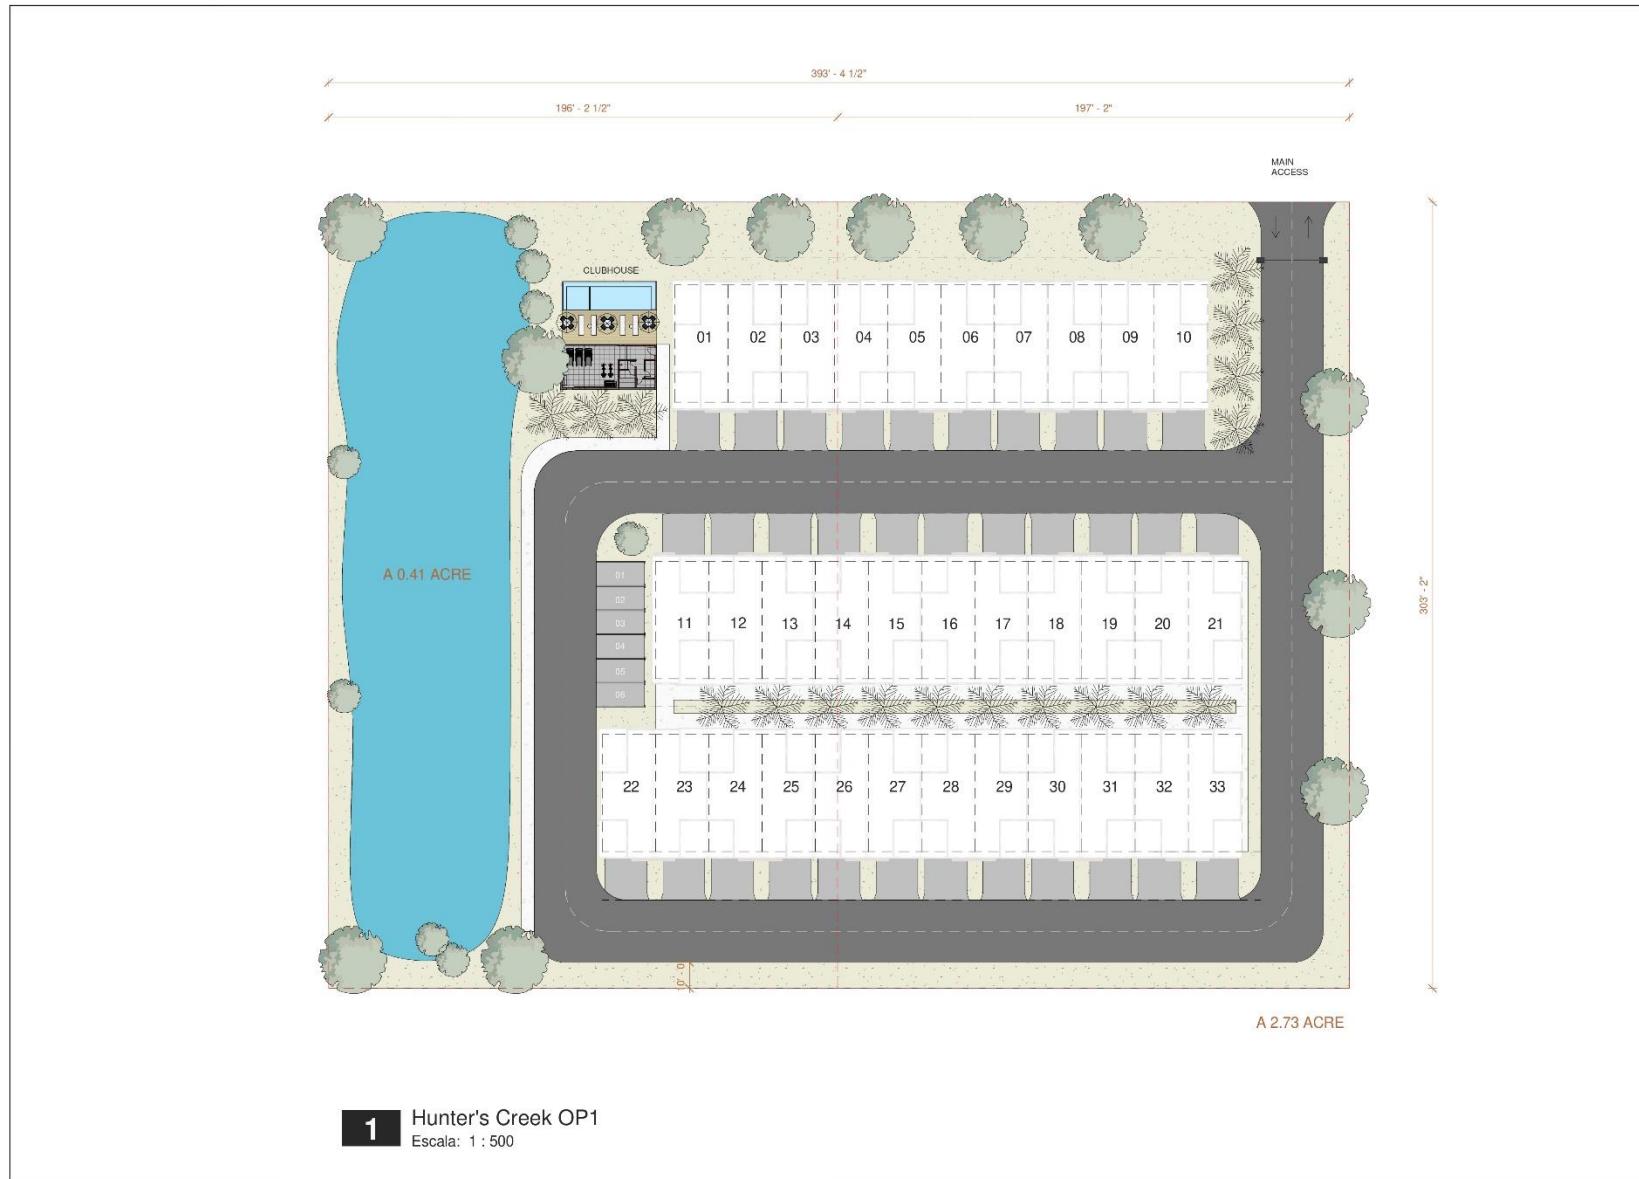

1

Hunter's Creek OP1
Escala: 1 : 500


Clubhouse

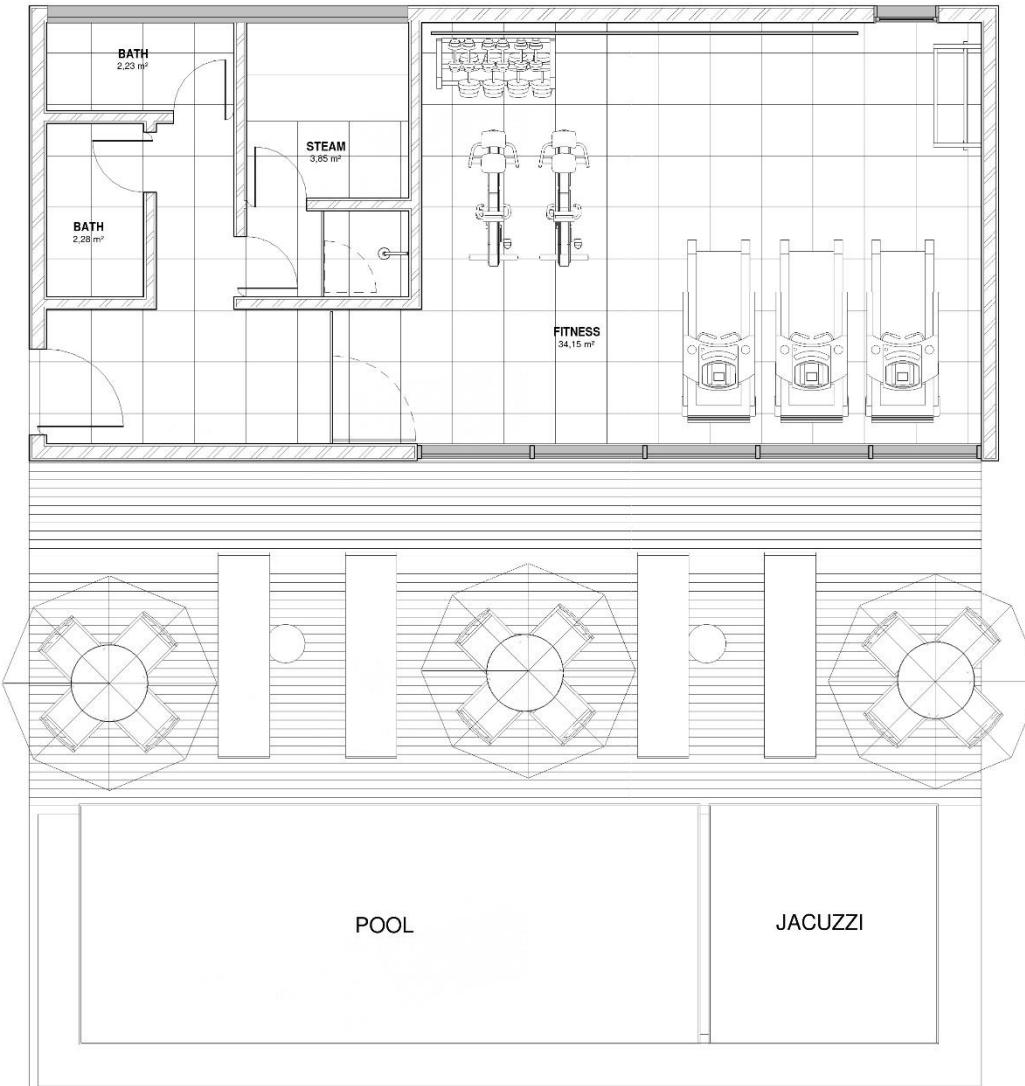

Townhomes



3D

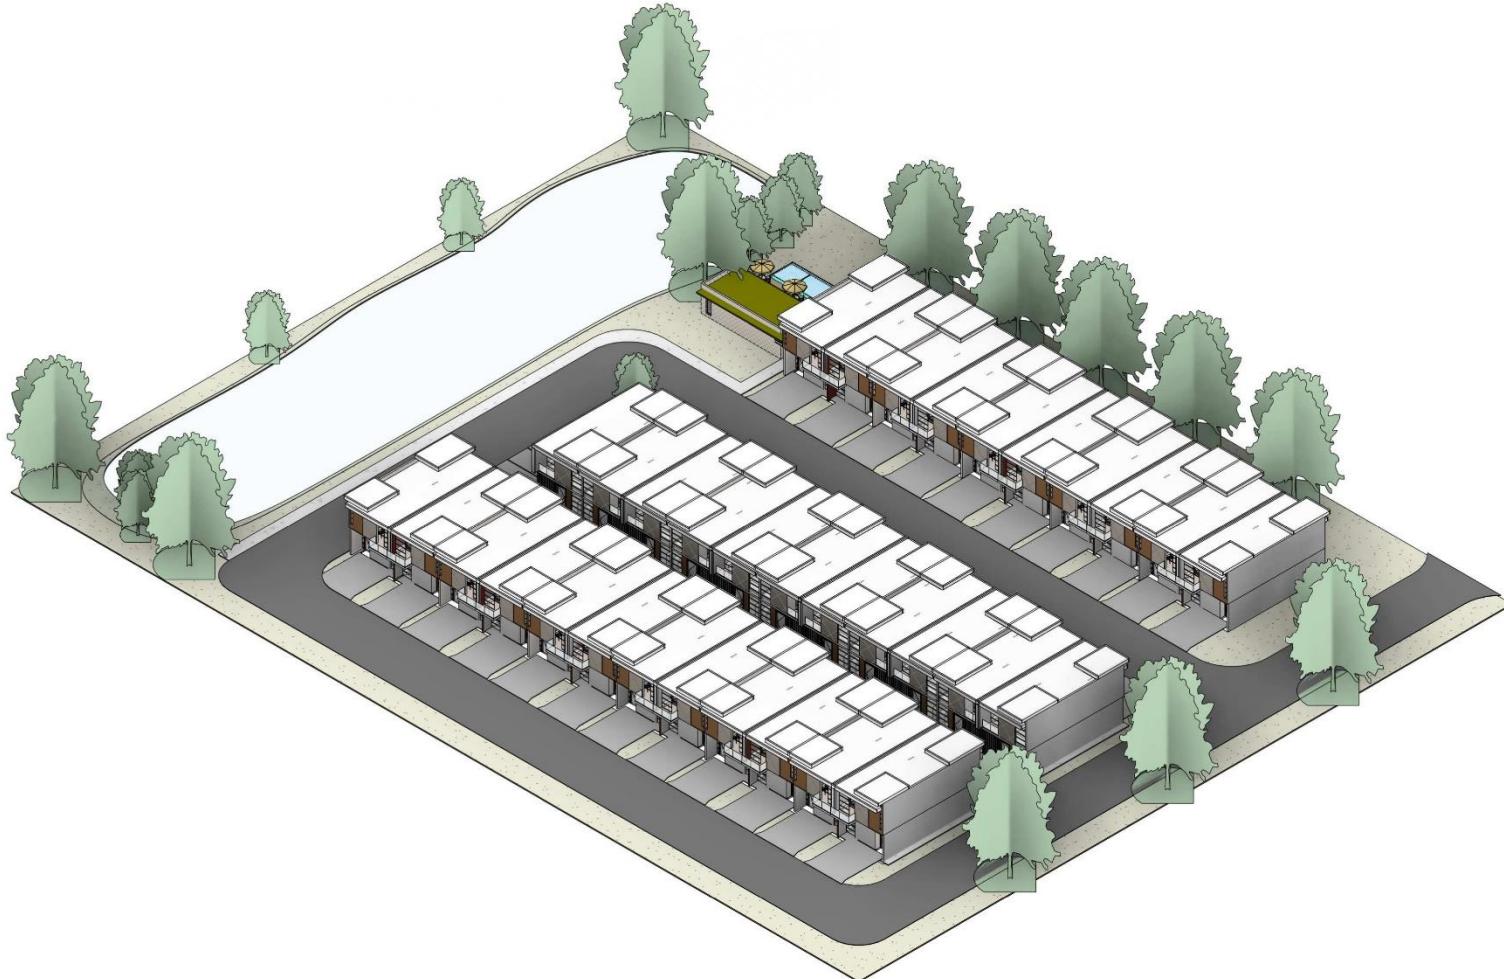

3D

