


SG

Scott Giffoni

ORLANDO | MIAMI | RIO DE JANEIRO

Villaggio Hunters Creek


Orlando - Florida

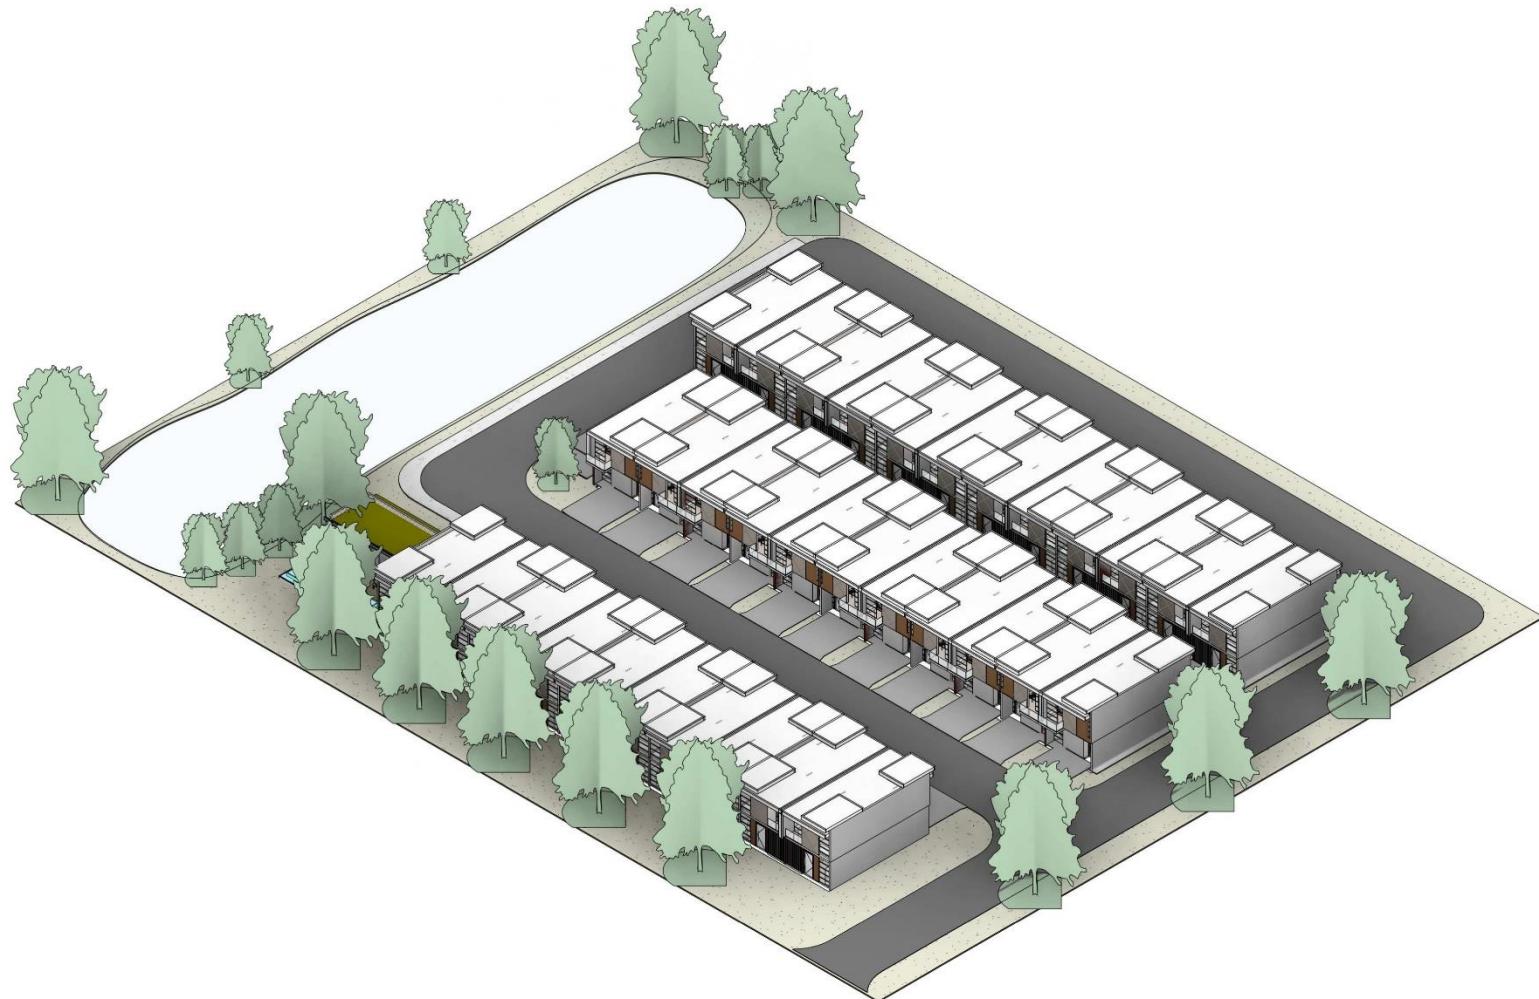

LOCATION



LOCATION

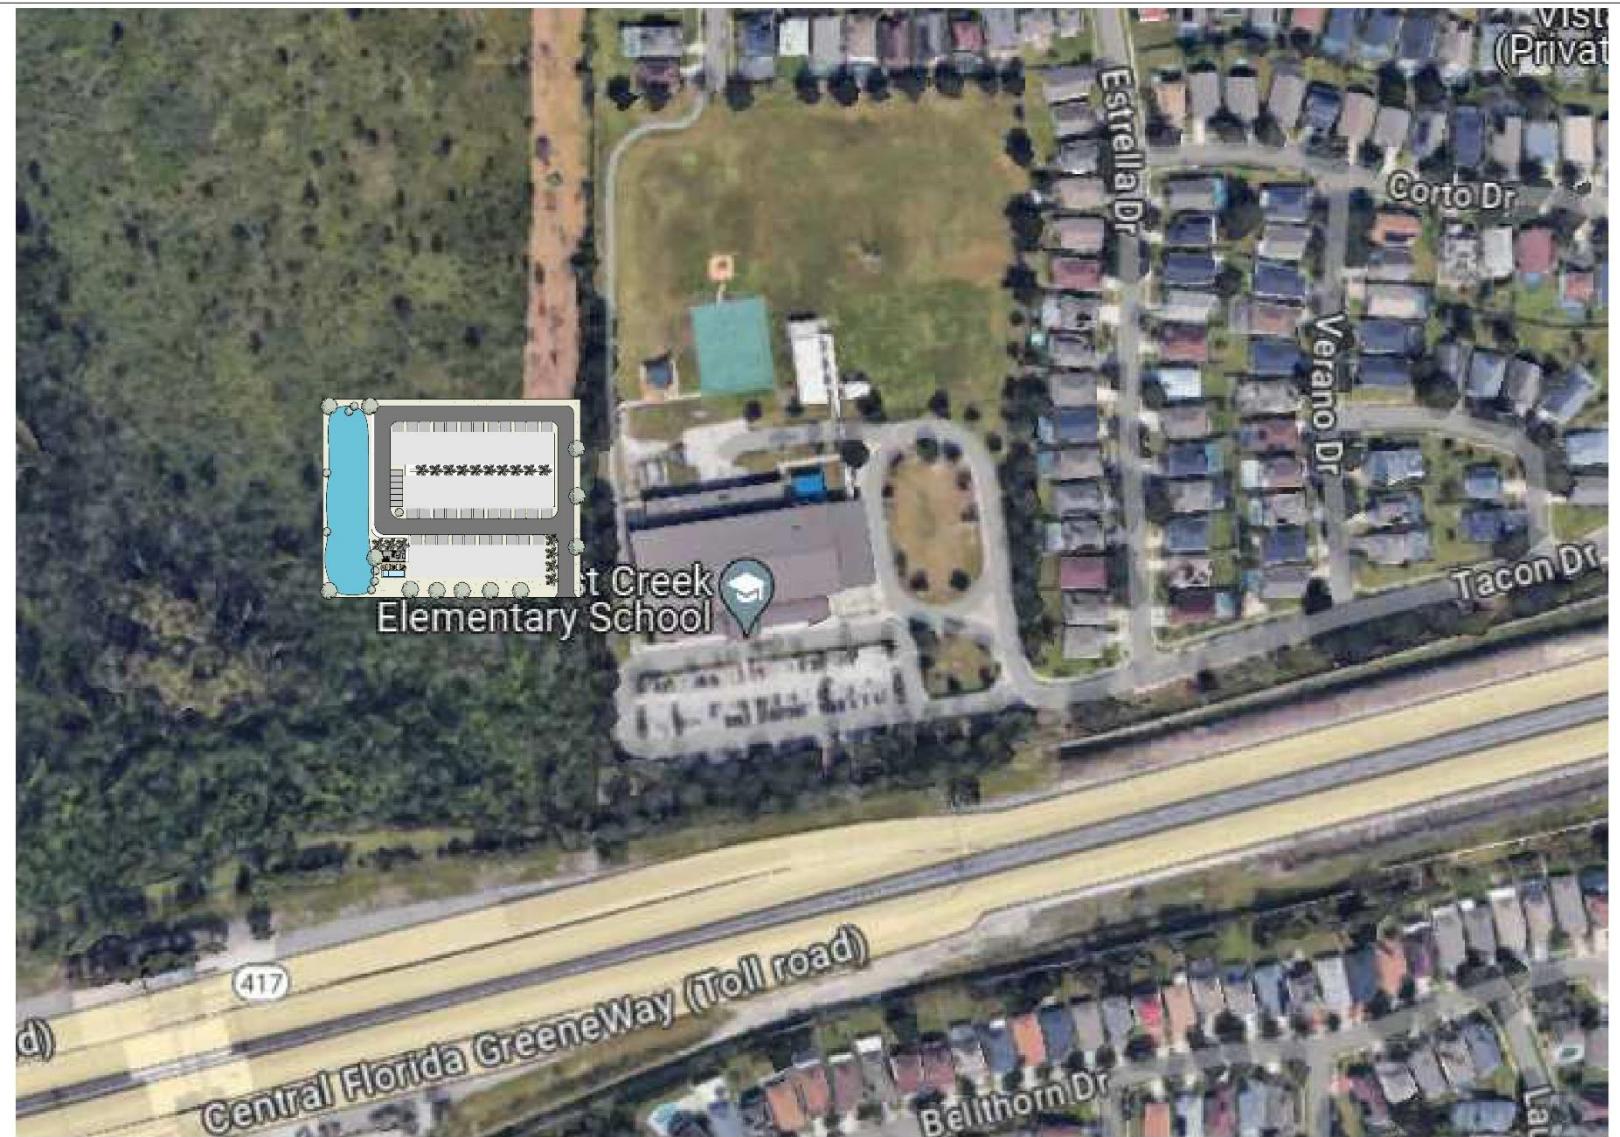

1 Hunter's Creek OP2.
Escala: 1 : 2000

SITE PLAN




1


Hunter's Creek OP2

Escala: 1 : 500


Clubhouse

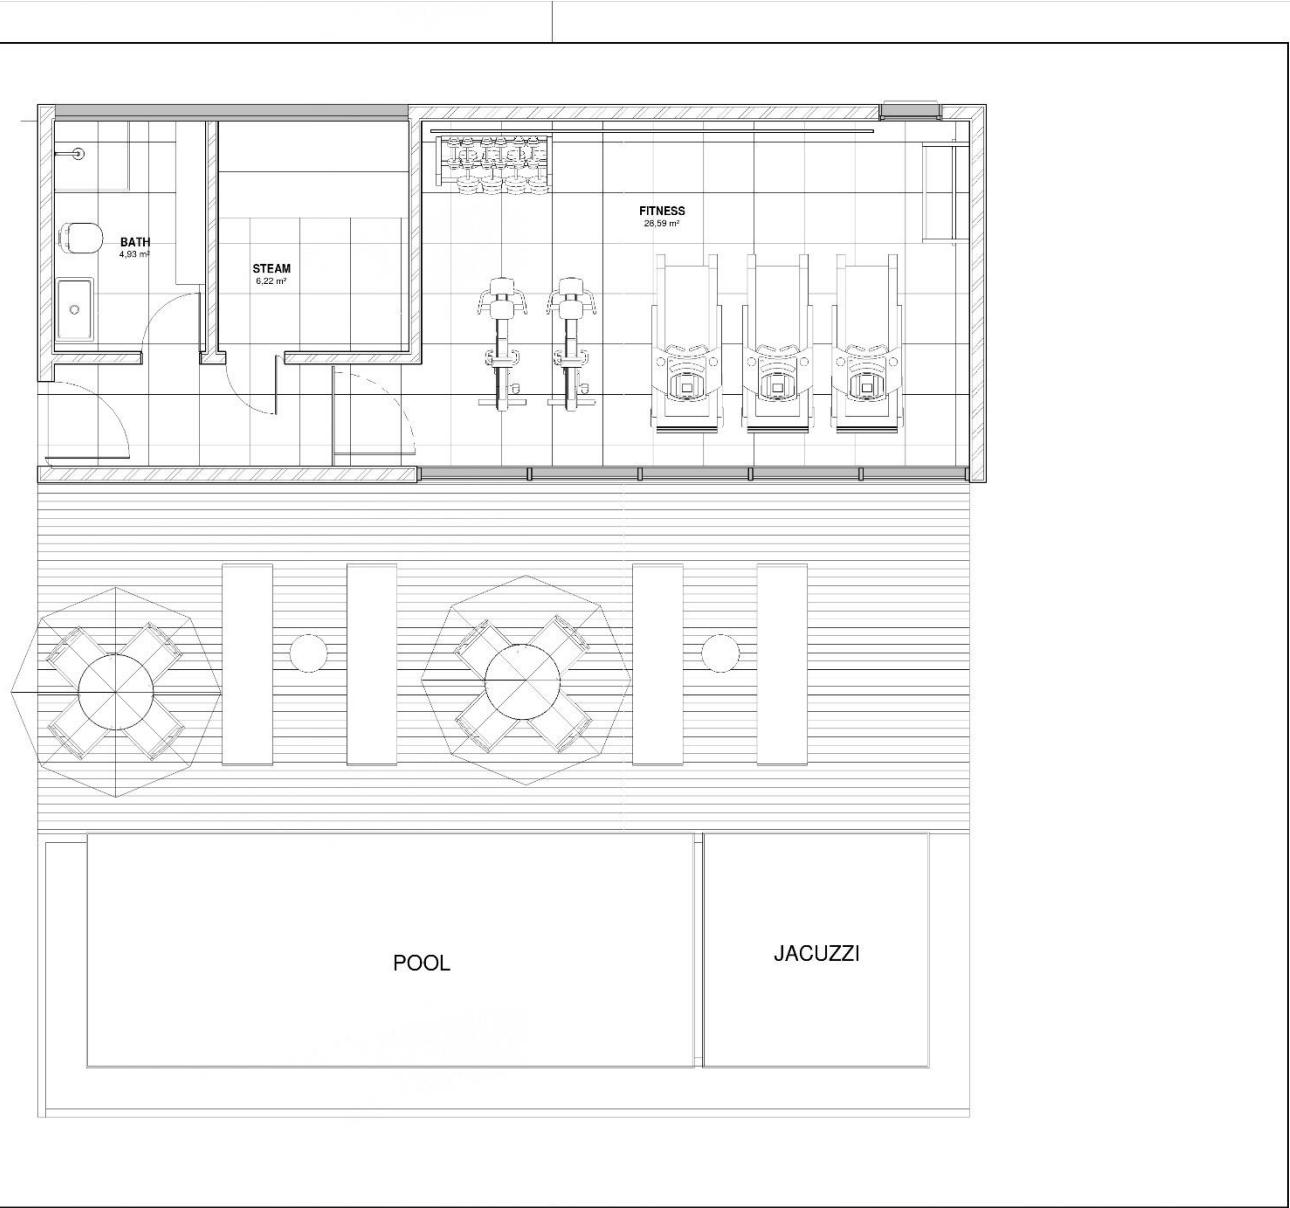

Townhomes

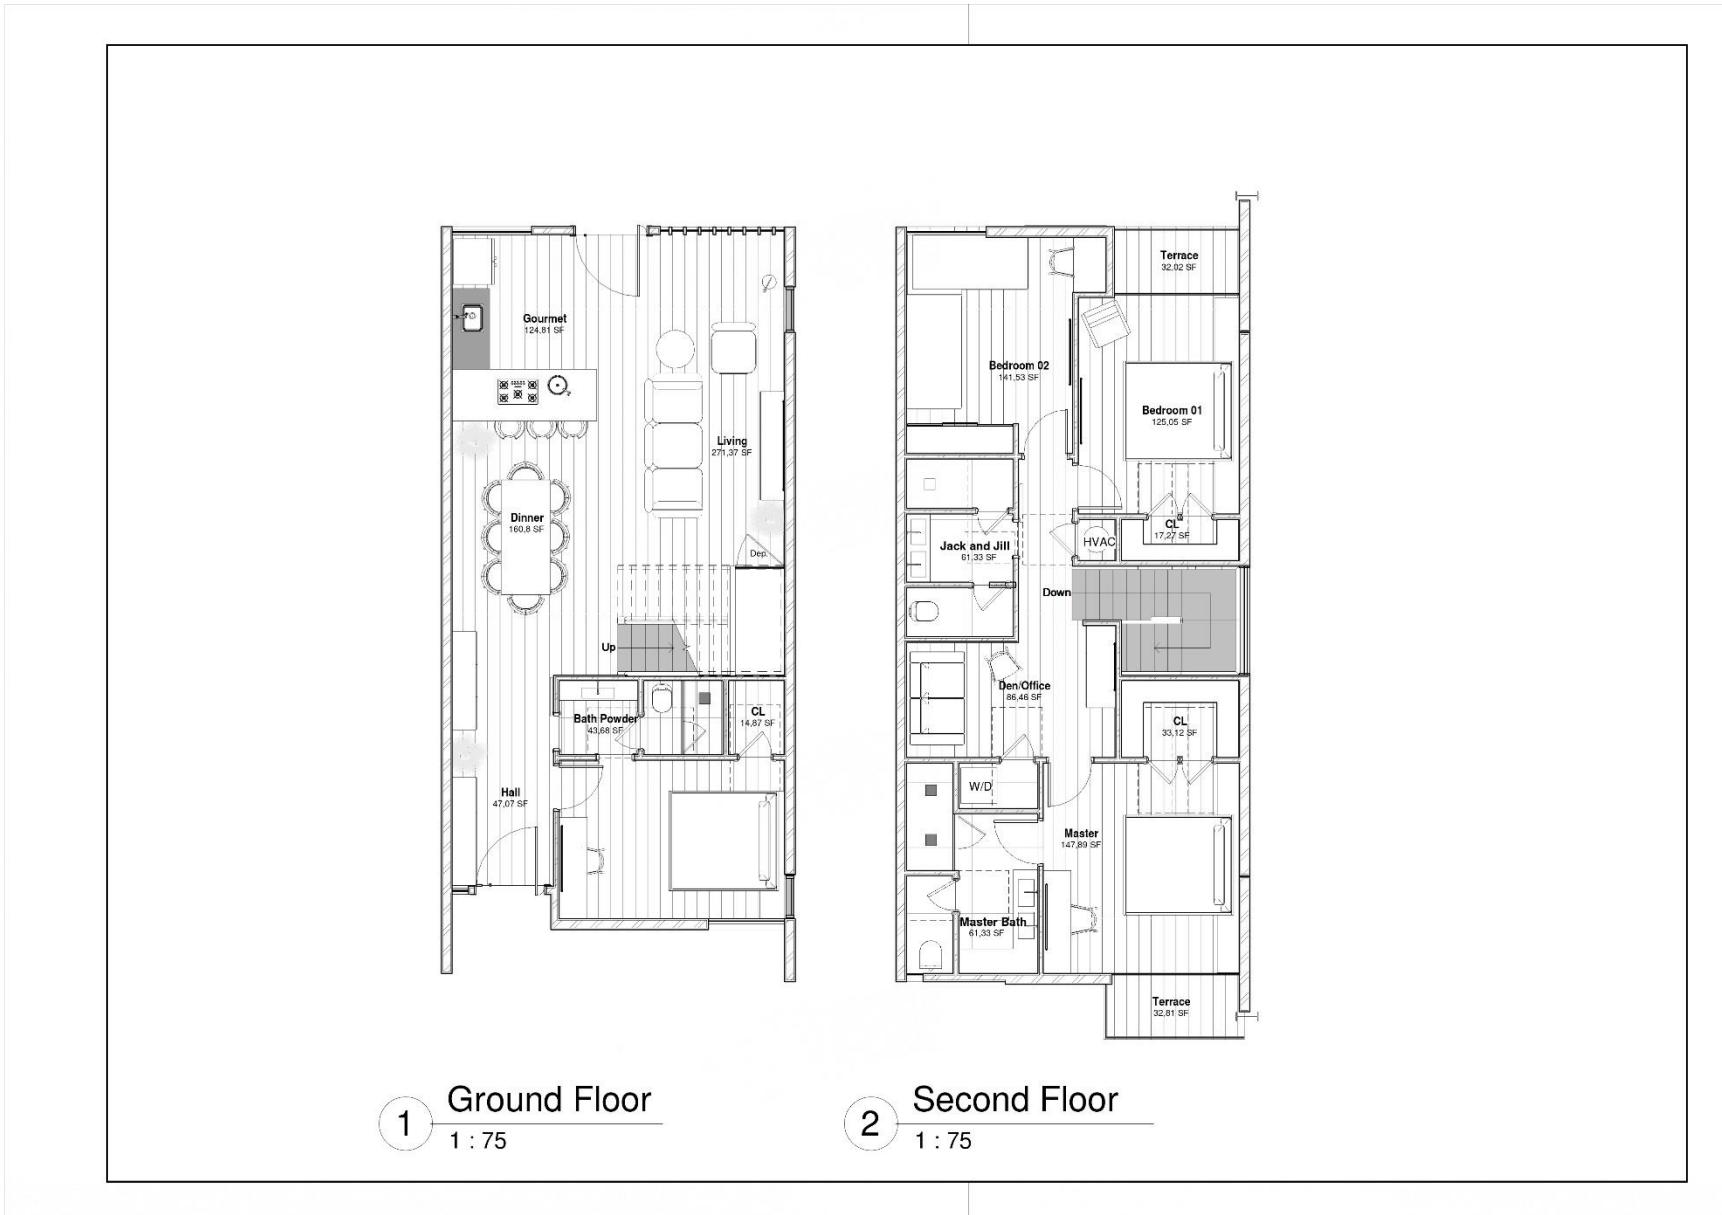

3D

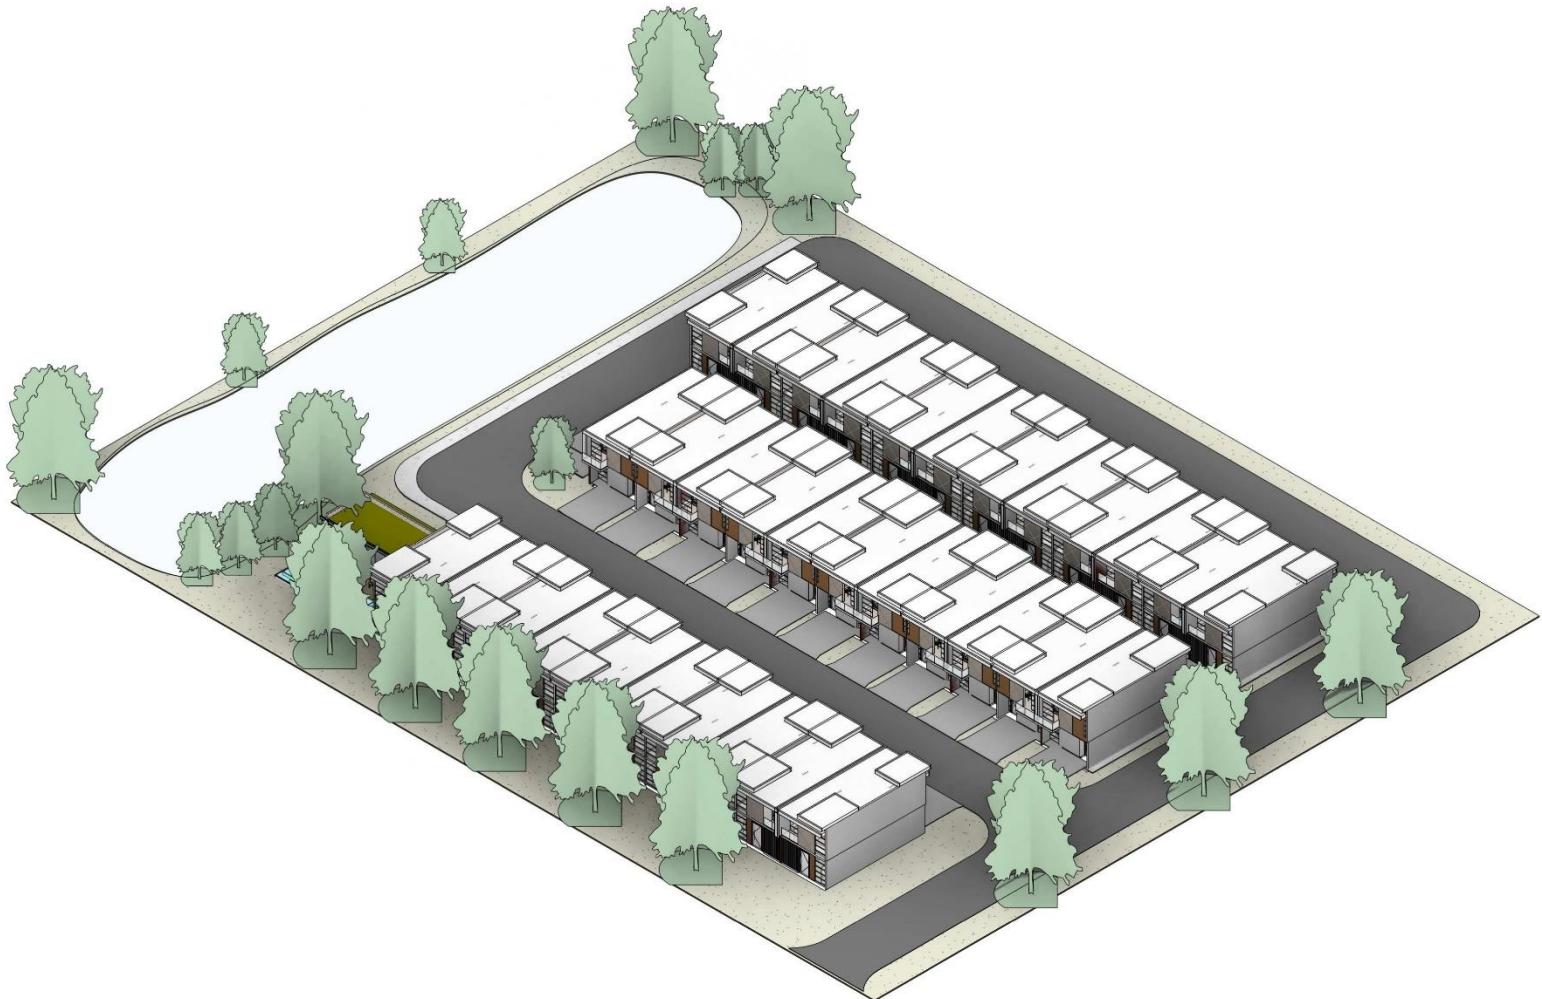

3D

